


位置図




1 / 10000

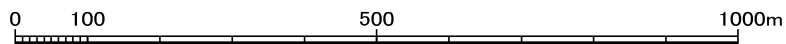

位置図

23-2 茶屋奥畑錢ヶ原線 (2/2)

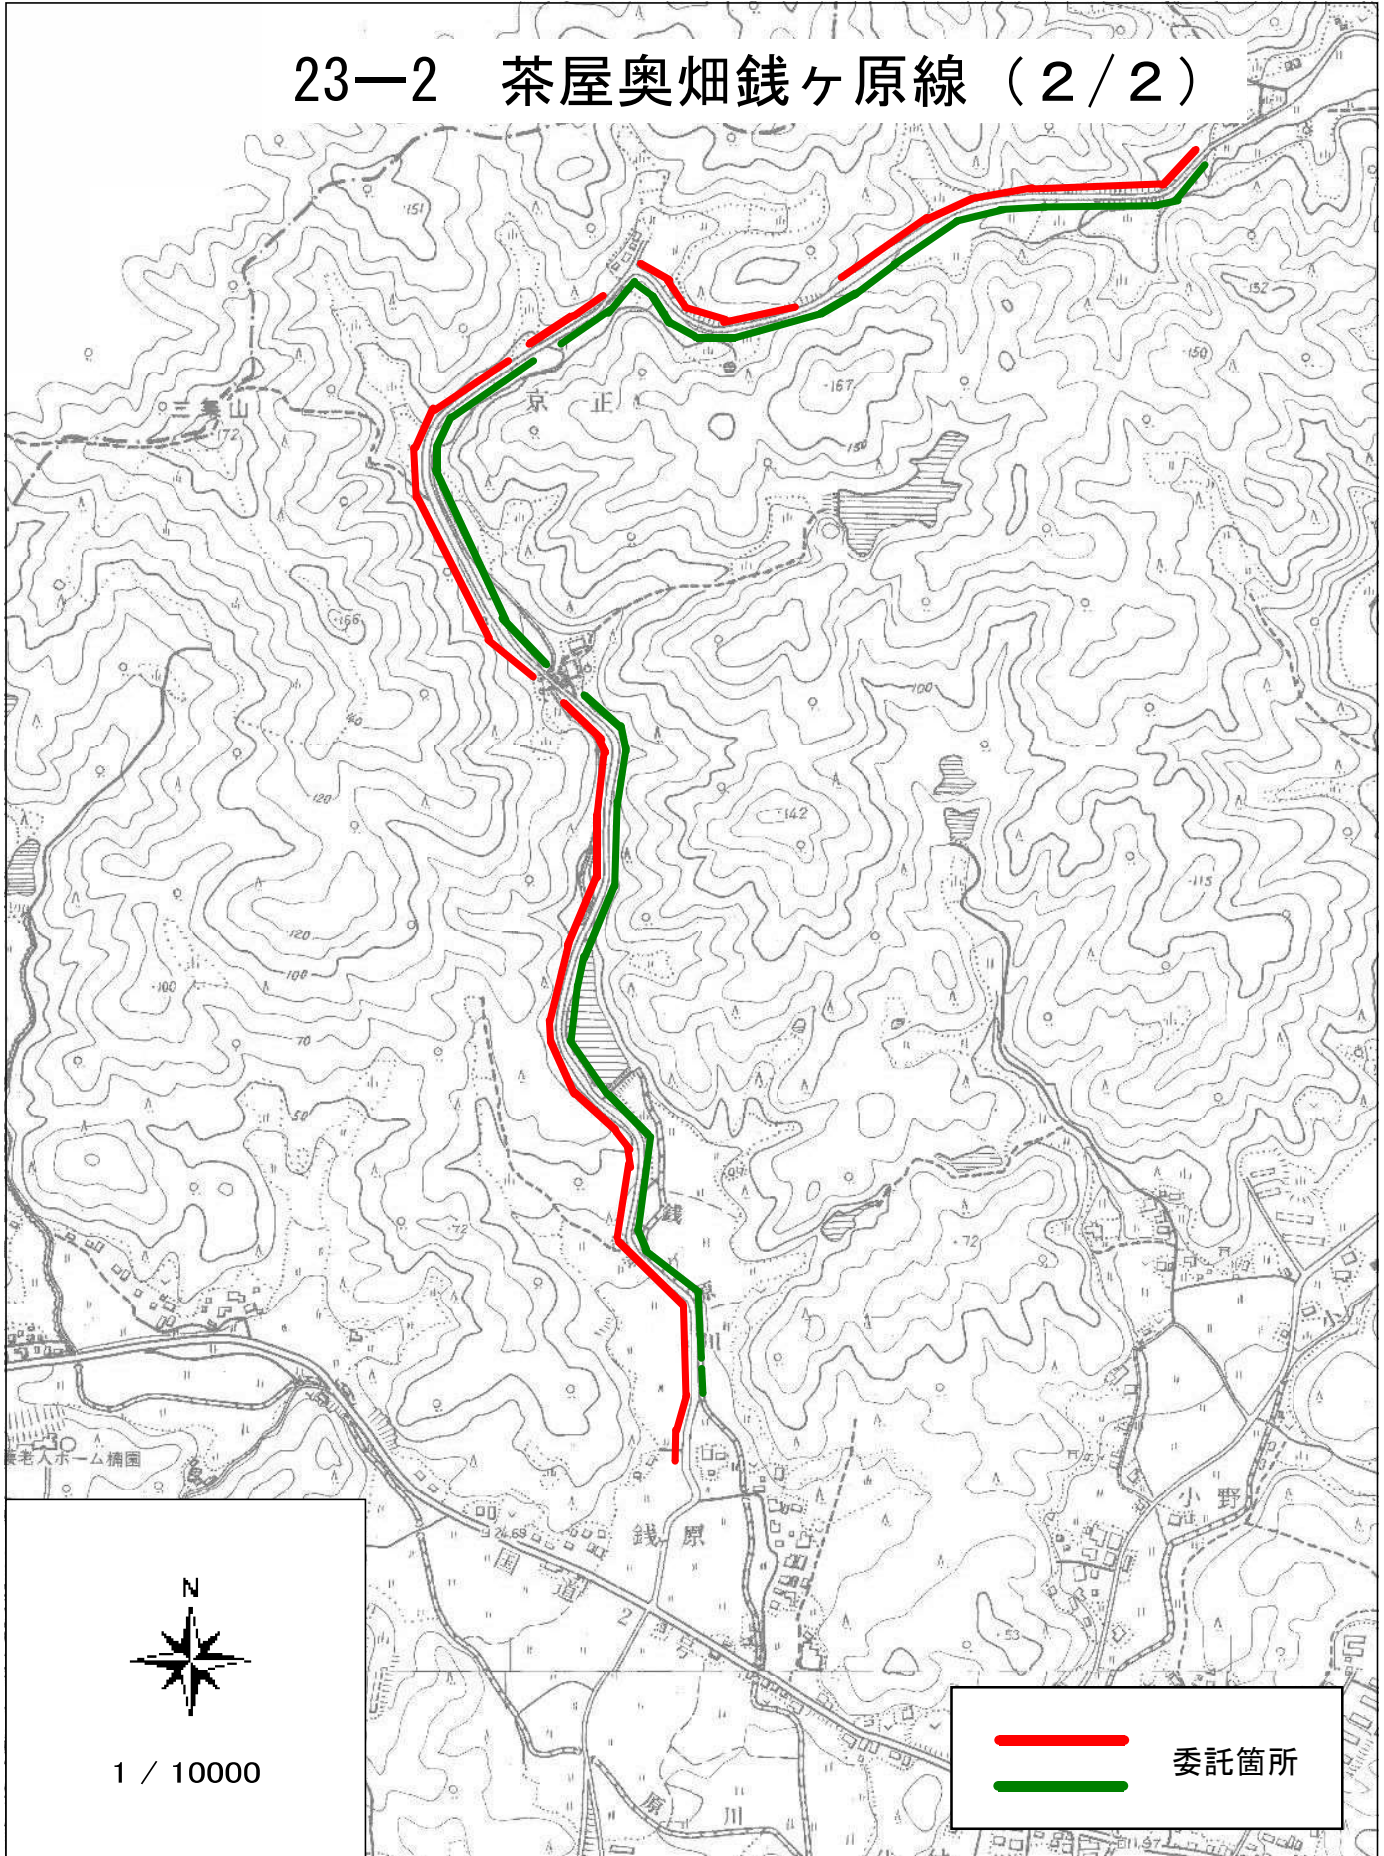

1 / 10000



委託箇所

