


位置図

24-6 矢矯棕並線

委託面積 約 1,100m²

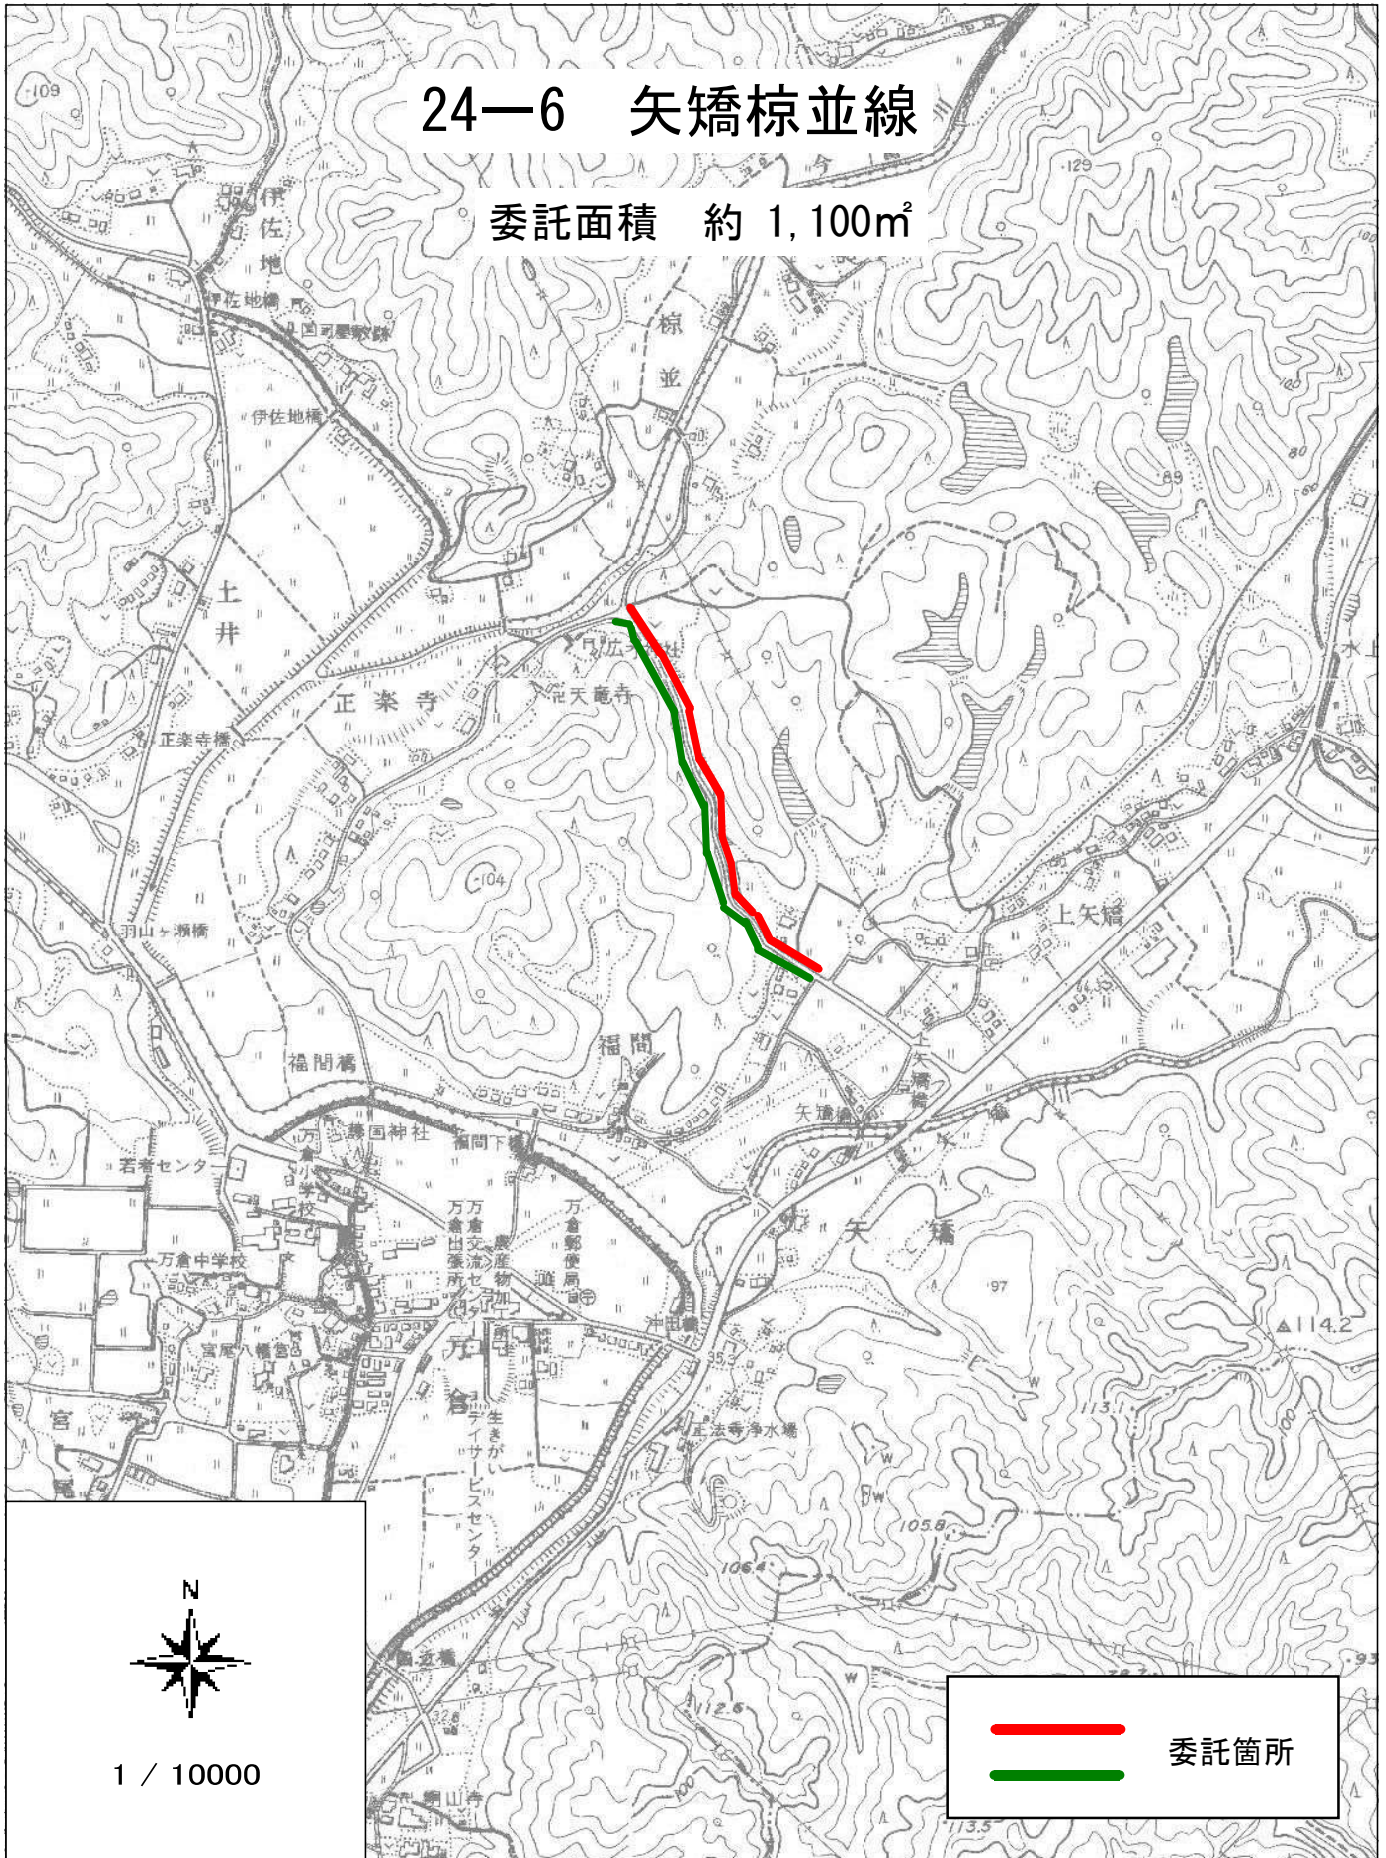

1 / 10000

