


位置図

25-5 第二小坂線

委託面積 約 800m<sup>2</sup>

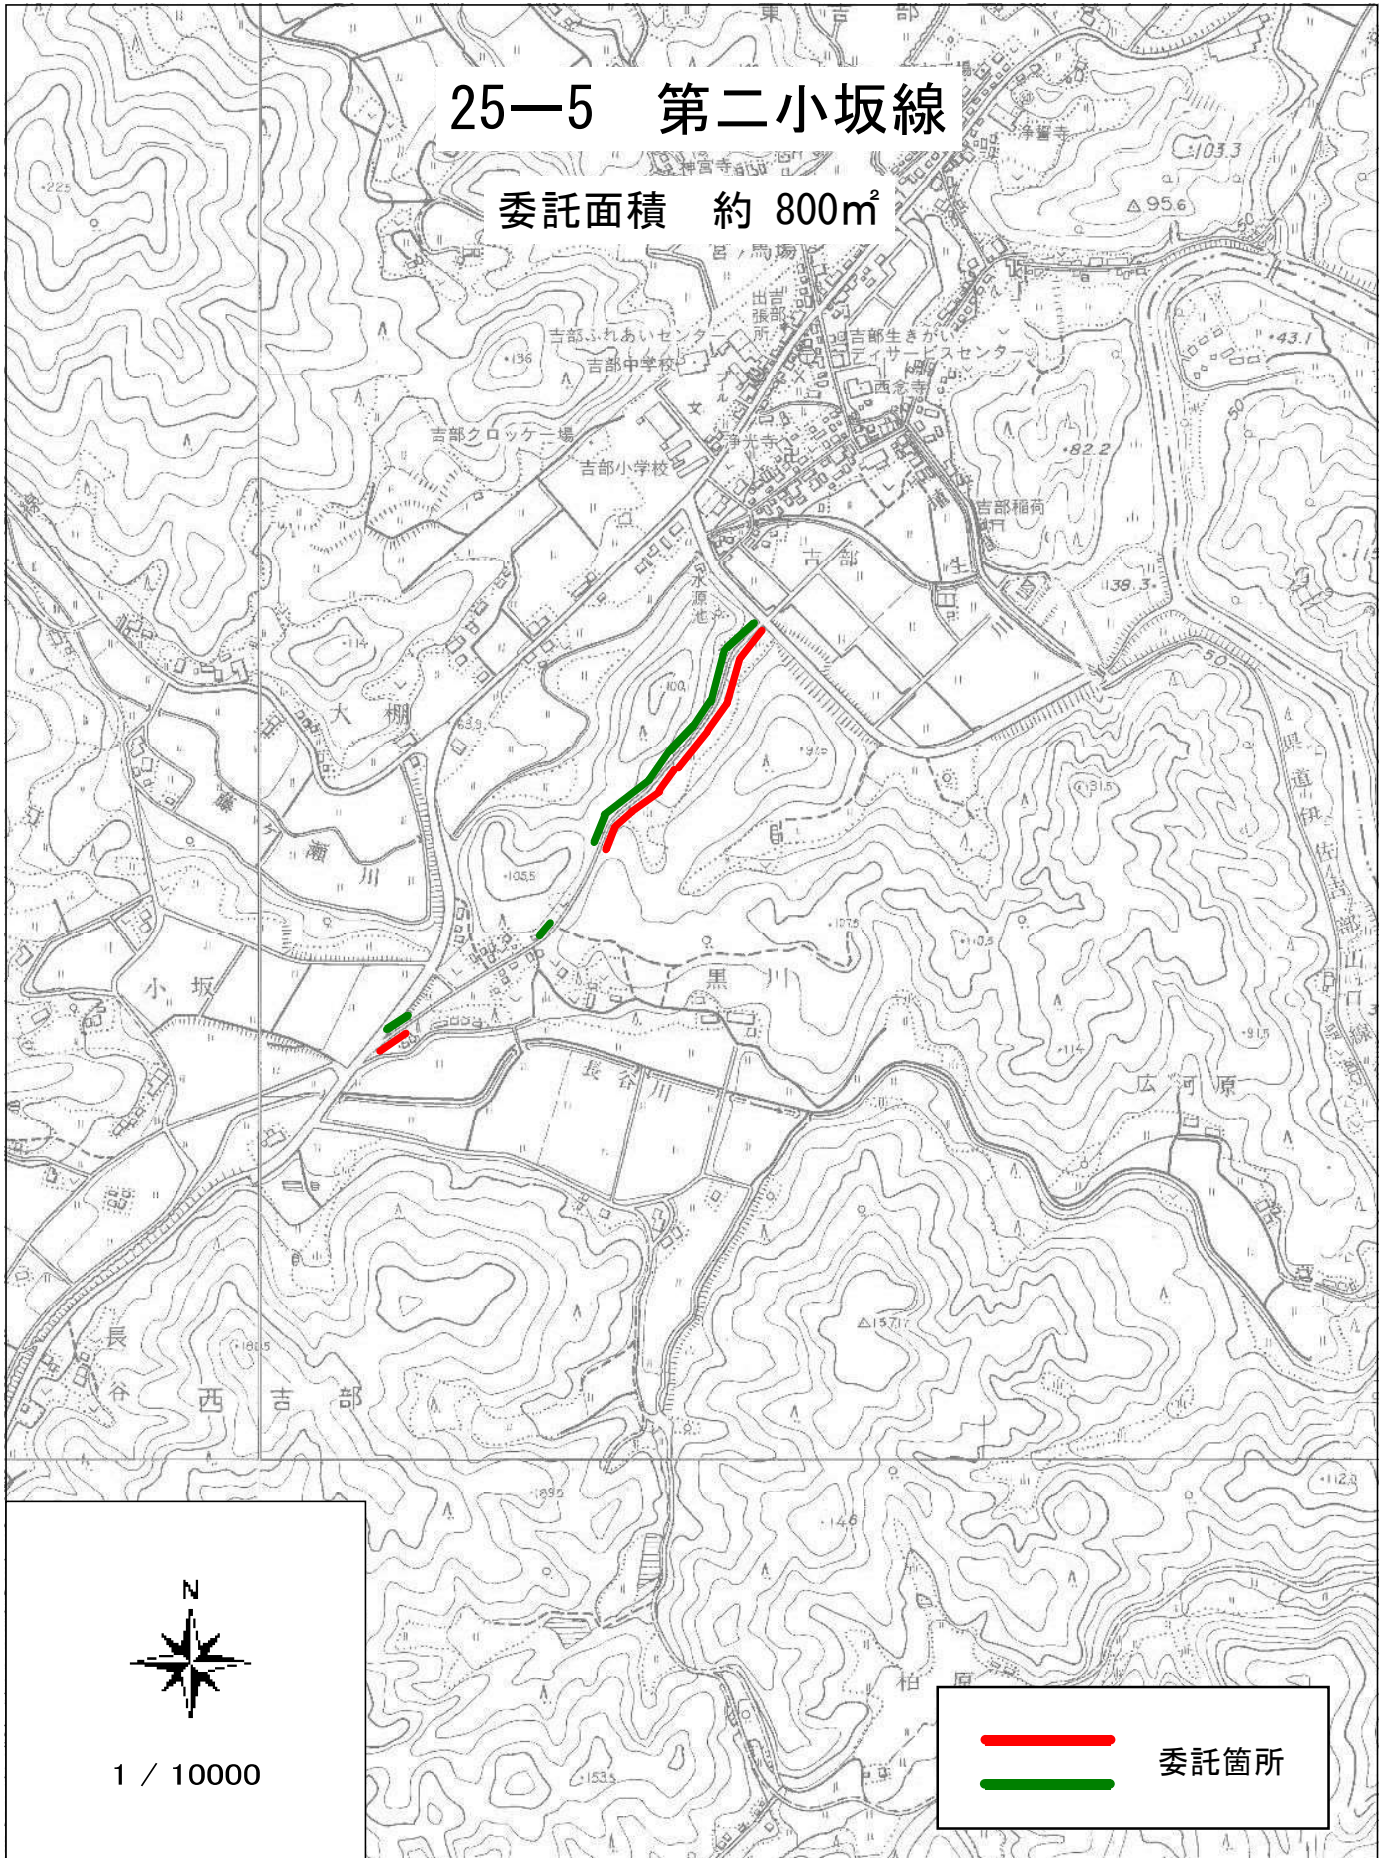

1 / 10000

委託箇所

