


位置図

25-6 小坂線

委託面積 約 700m²

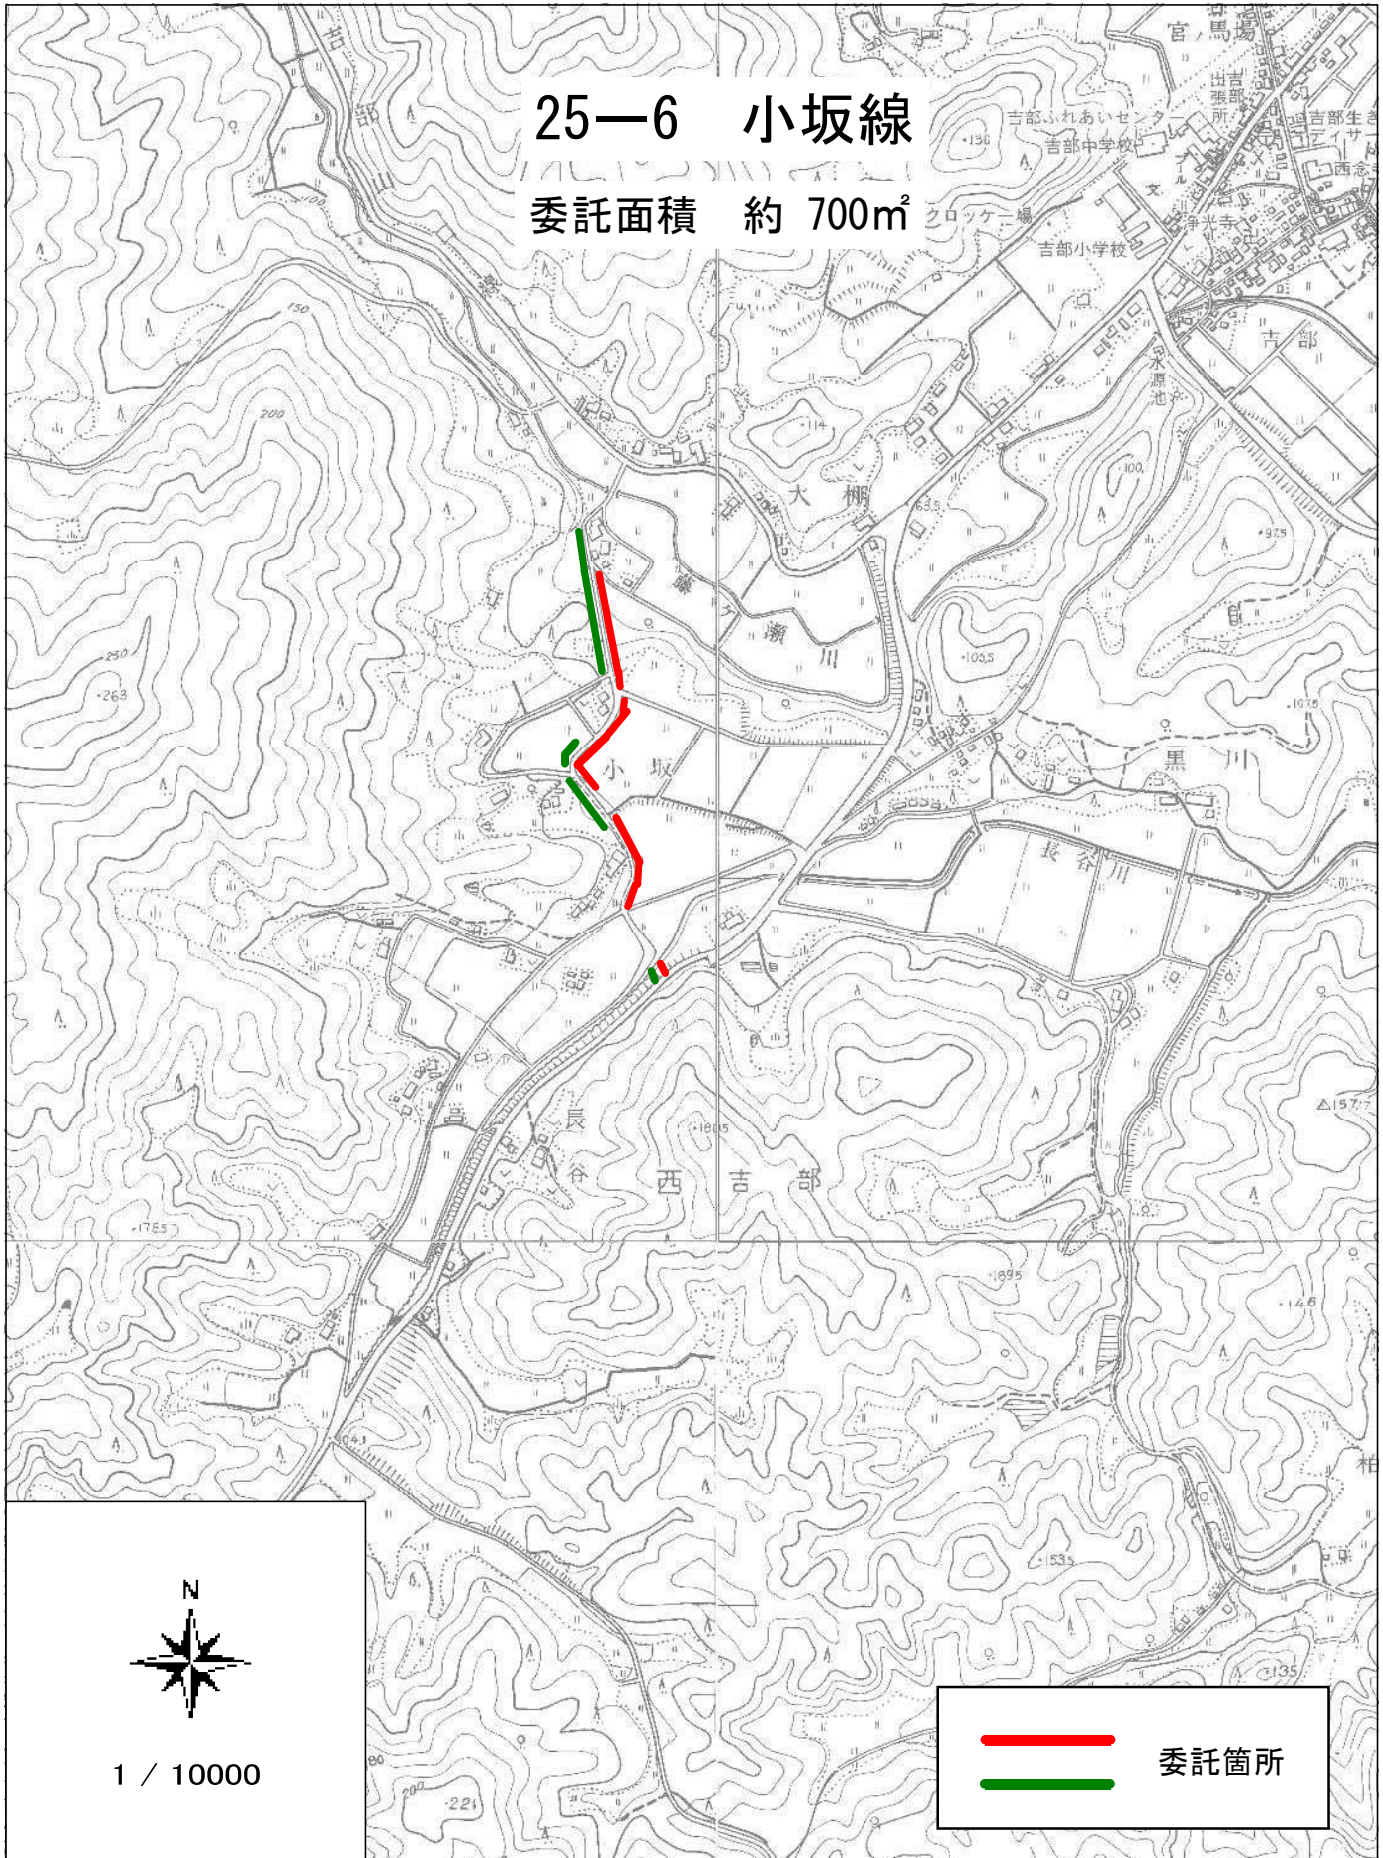

1 / 10000



委託箇所

