

資料2 事業区域図


S=1:250 (A0版)



| 凡 例 | |
|-----|----------|
| AS | アスファルト舗装 |
| 山 | 荒地 |
| ○ | 広葉樹林 |
| △ | 針葉樹林 |
| ⊥ | 墓地 |
| □ | たたき |
| □ | ブロック被覆 |
| ⌒ | 土がけ：崩土 |

| 基準点座標リスト | | |
|----------|-------------|------------|
| 点名 | X | Y |
| SK-1 | -221688.570 | -81758.476 |
| SK-2 | -221744.703 | -81487.171 |
| SK-3 | -221669.016 | -81497.680 |
| S-1 | -221664.028 | -81533.735 |
| S-2 | -221656.532 | -81558.969 |
| S-3 | -221696.619 | -81591.566 |
| S-4 | -221707.436 | -81612.411 |
| S-5 | -221712.880 | -81641.761 |
| S-6 | -221725.236 | -81667.383 |
| S-7 | -221731.008 | -81684.984 |
| S-8 | -221728.436 | -81697.207 |
| S-9 | -221728.878 | -81712.205 |
| S-10 | -221724.245 | -81731.979 |
| S-11 | -221732.056 | -81767.296 |
| S-12 | -221757.763 | -81766.724 |
| S-13 | -221759.142 | -81573.507 |

| 新火葬場敷地座標リスト | | |
|-------------|-------------|------------|
| 点名 | X | Y |
| A | -221754.606 | -81668.671 |
| B | -221725.999 | -81661.572 |
| C | -221721.816 | -81618.784 |
| D | -221710.444 | -81611.633 |
| E | -221693.878 | -81609.747 |
| F | -221678.299 | -81588.834 |
| G | -221672.962 | -81588.834 |
| H | -221656.369 | -81598.138 |
| I | -221633.906 | -81596.054 |
| J | -221635.916 | -81568.820 |
| K | -221651.370 | -81545.897 |
| L | -221660.377 | -81546.563 |
| M | -221668.818 | -81529.462 |
| N | -221683.279 | -81527.165 |
| O | -221709.969 | -81546.868 |
| P | -221730.436 | -81578.783 |
| Q | -221753.455 | -81578.662 |

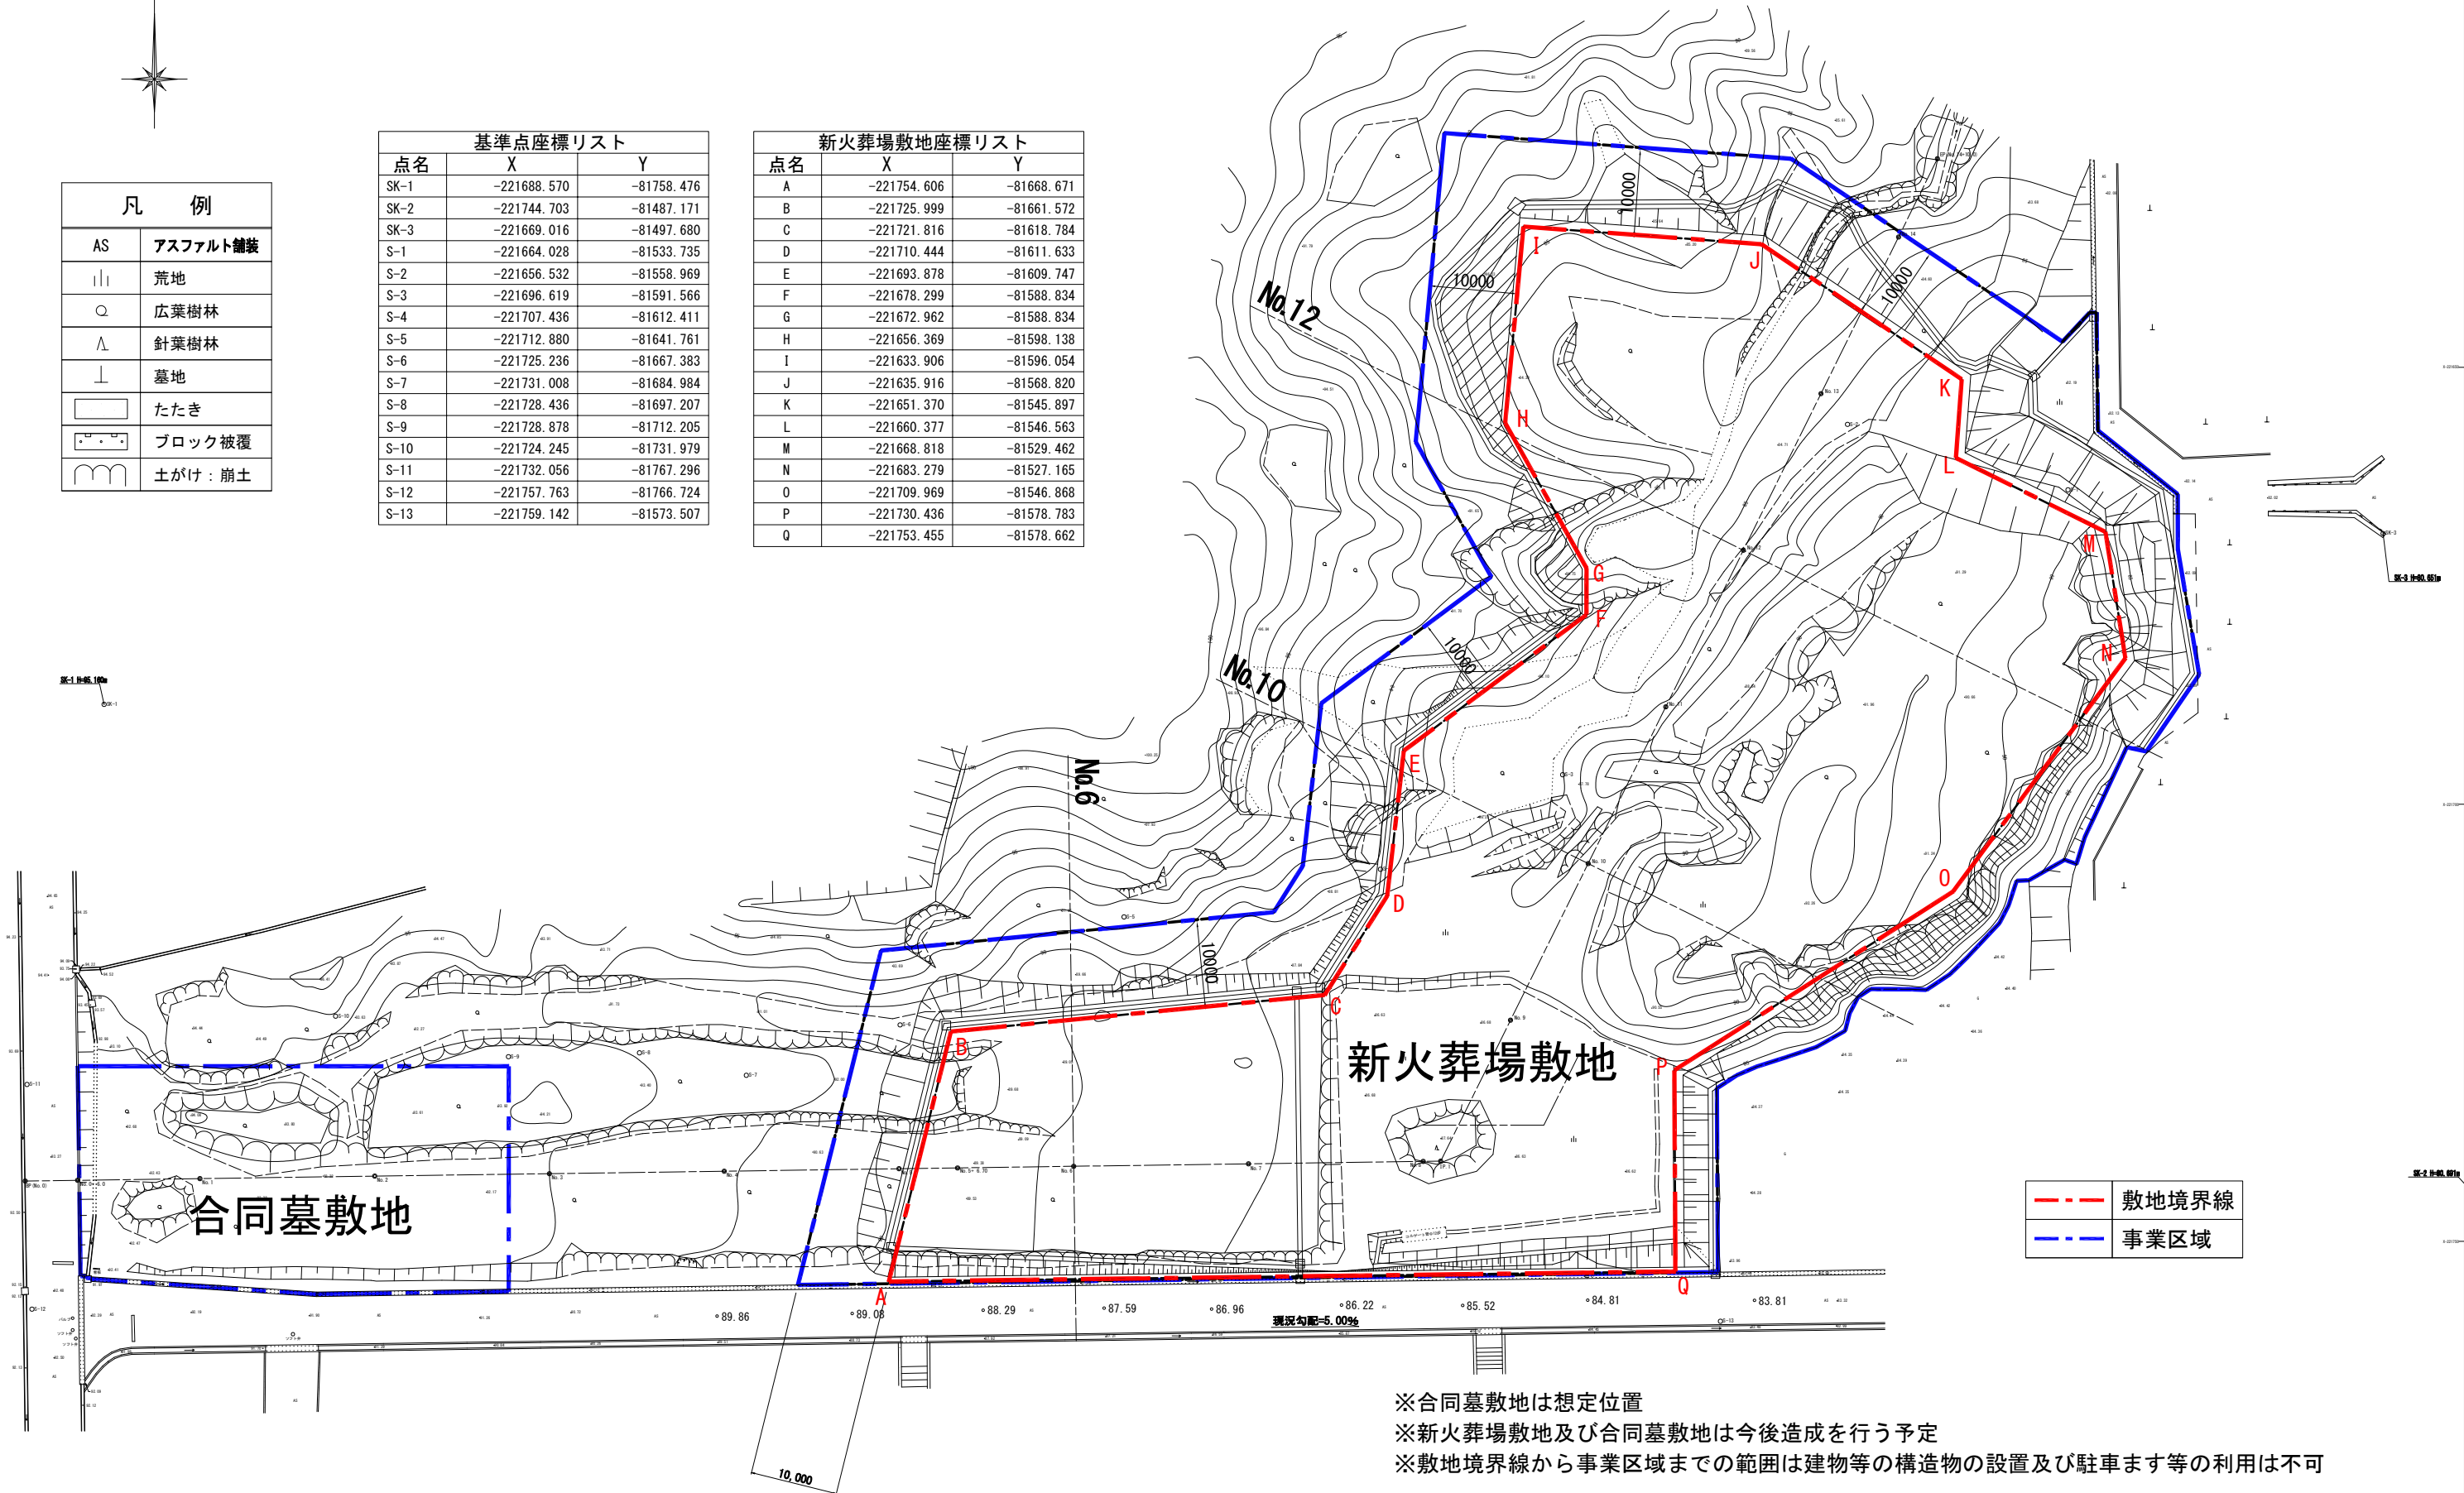

※合同墓敷地は想定位置
 ※新火葬場敷地及び合同墓敷地は今後造成を行う予定
 ※敷地境界線から事業区域までの範囲は建物等の構造物の設置及び駐車ます等の利用は不可